



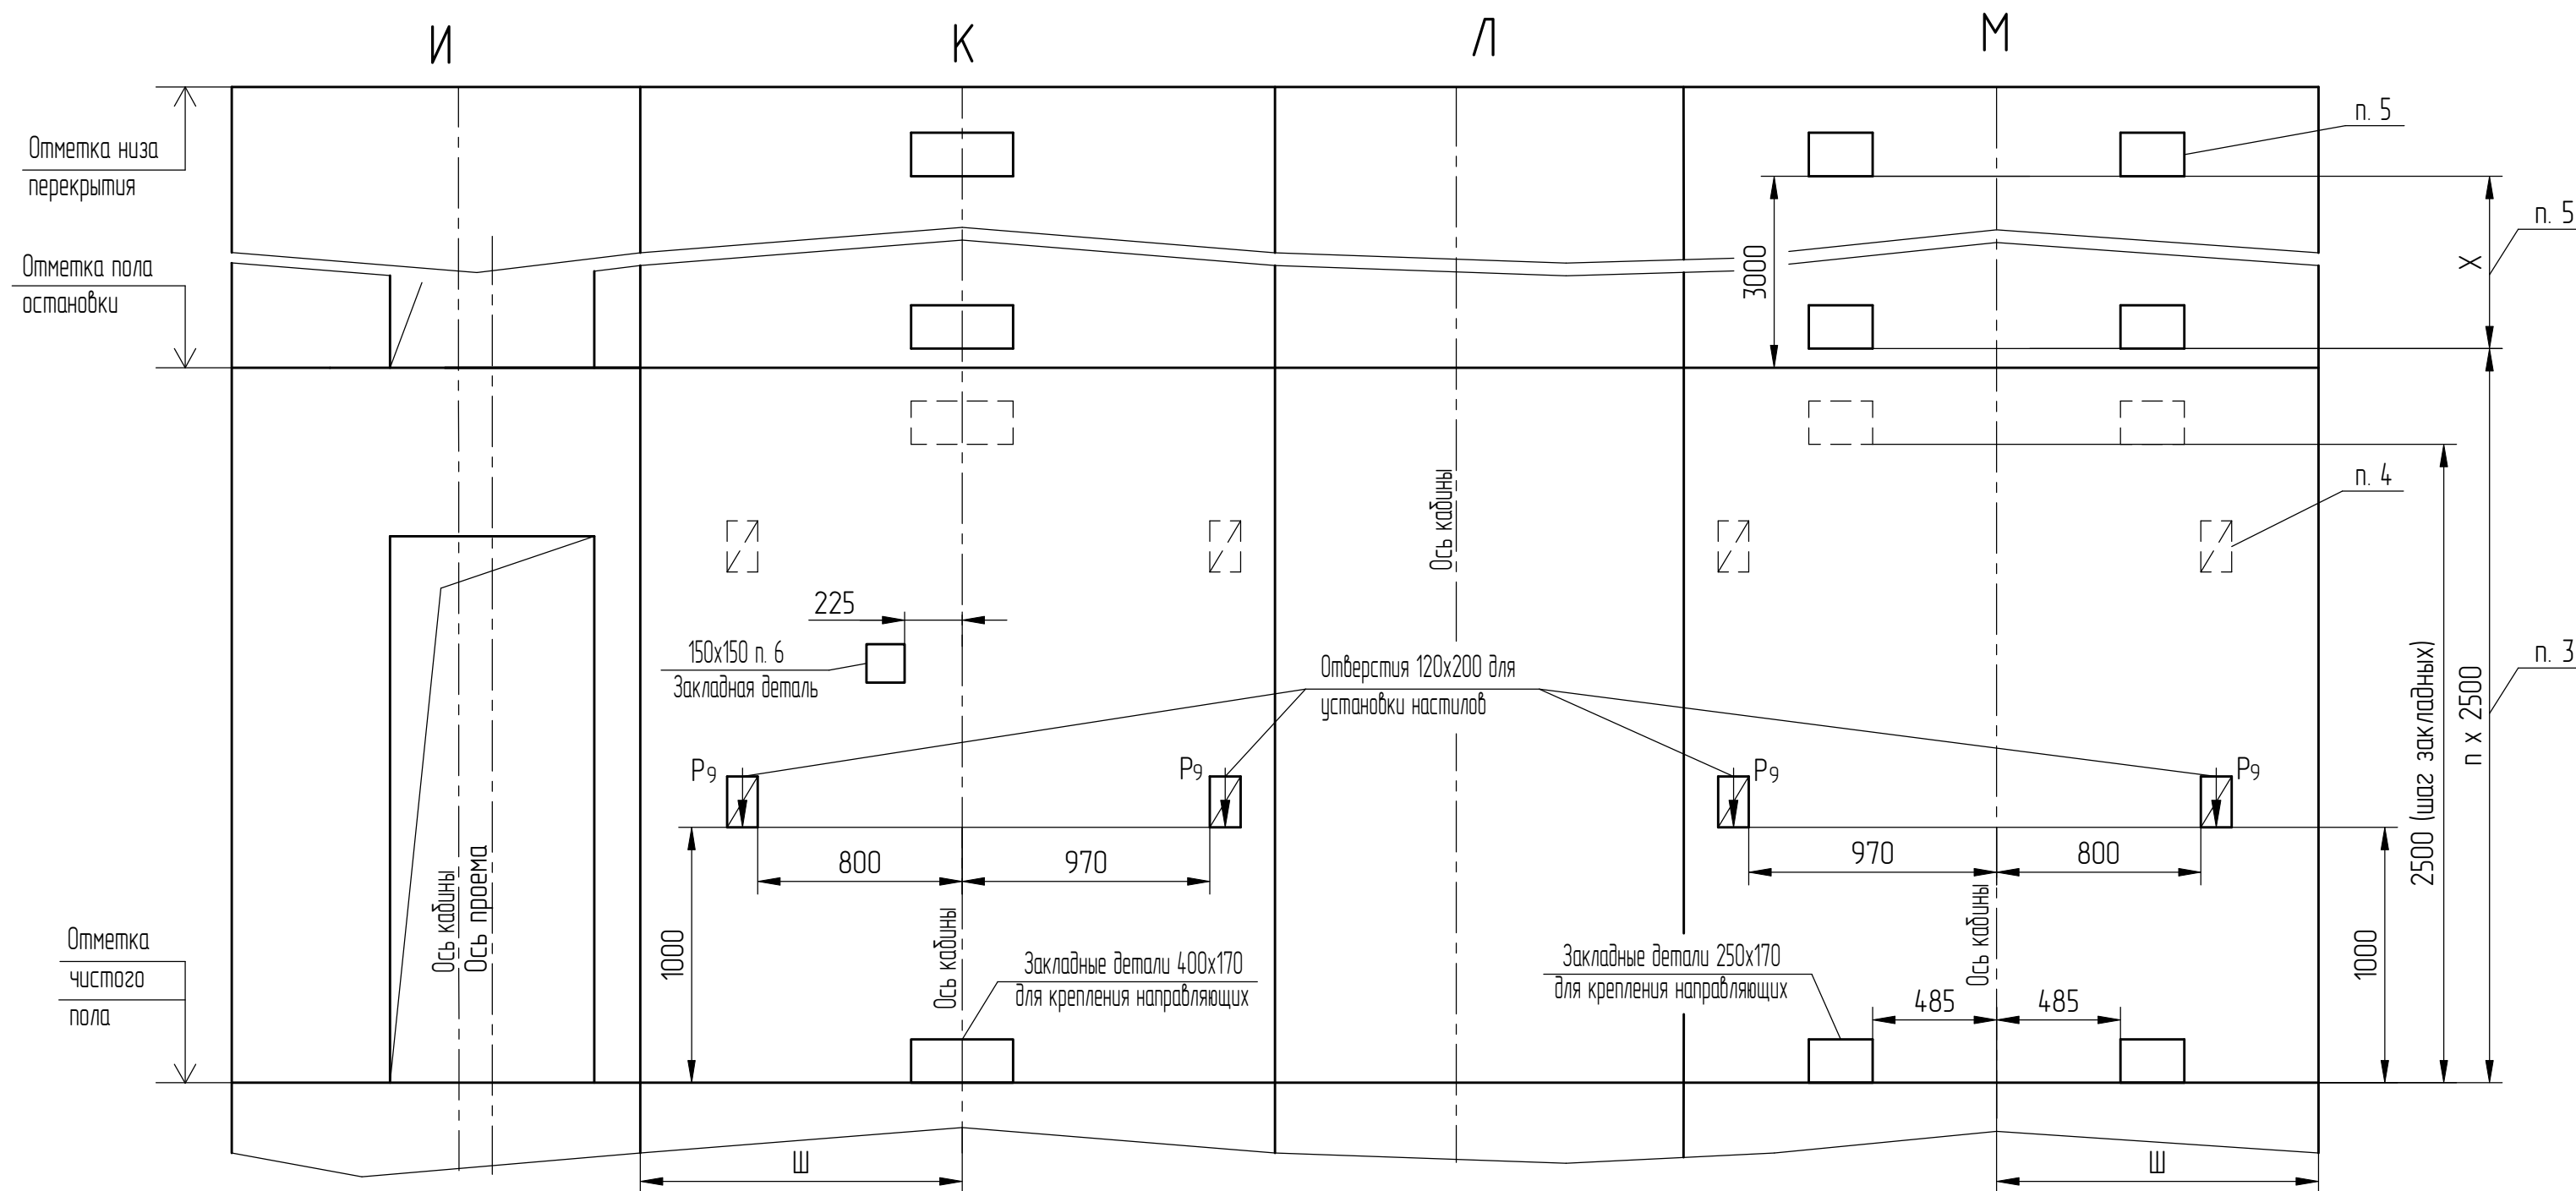



B-B (1:20) (1)

A-A (1:20) (1)

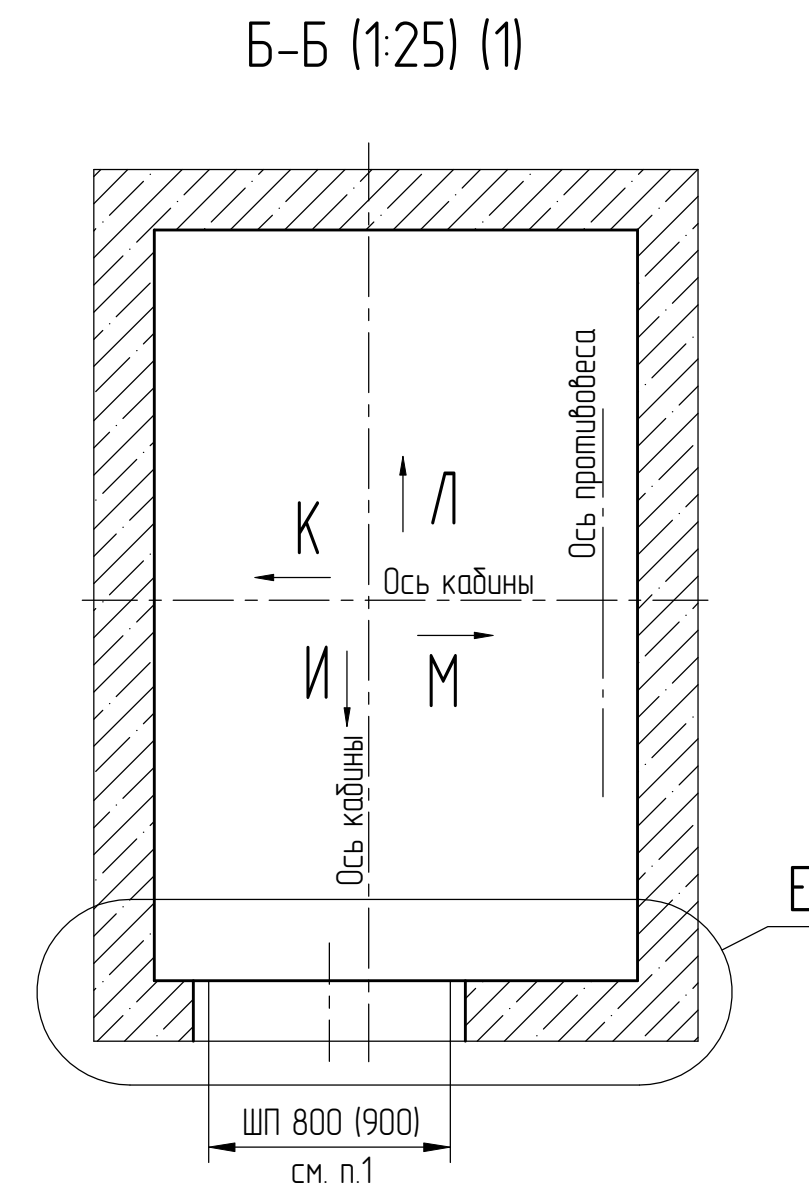


Таблица

| Тип дверей    | Ширина<br>проема | Ц, мм | Ш, мм | Ц, мм                      | Э, мм       | Ю, мм      | Я, мм      |
|---------------|------------------|-------|-------|----------------------------|-------------|------------|------------|
| телескоп (Т2) | 800              | 130   | 1260  | 1600...2000                | 2485...3230 | 710...910  | 890...1090 |
|               | 900              | 80    |       |                            |             |            |            |
| центр (Ц2)    | 800              | -     | 1190  | 1750...2150<br>1930...2150 | 2450...3190 | 860...1060 | 890...1090 |
|               | 900              | -     |       |                            |             | 965...1075 | 965...1075 |

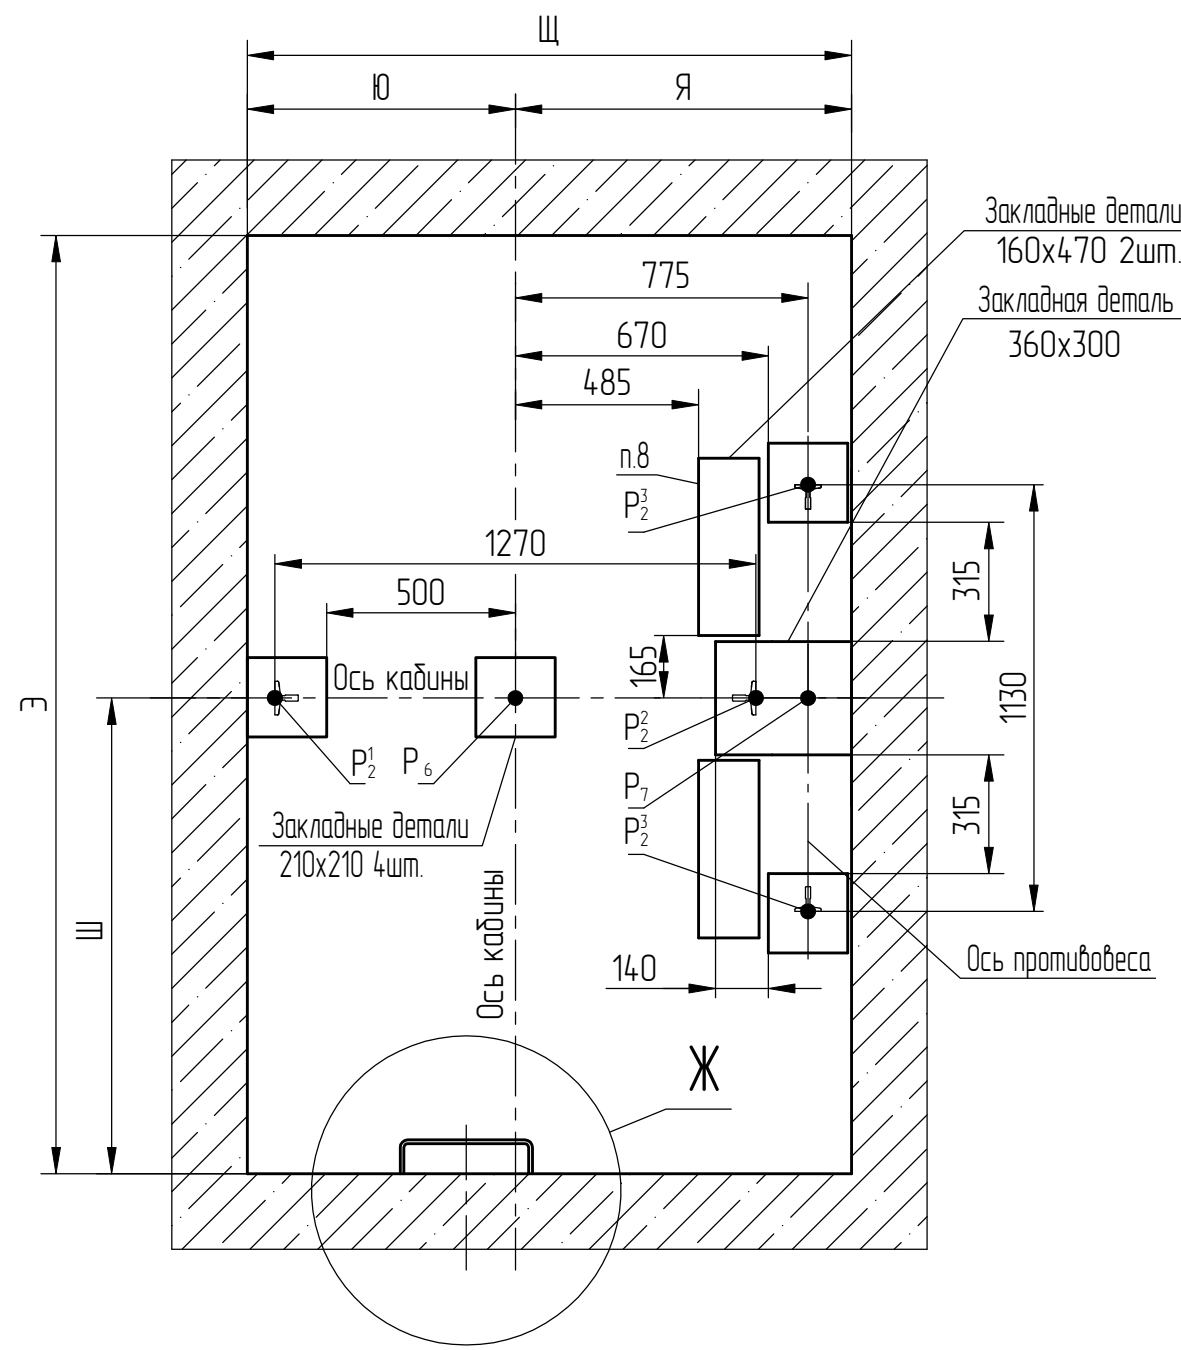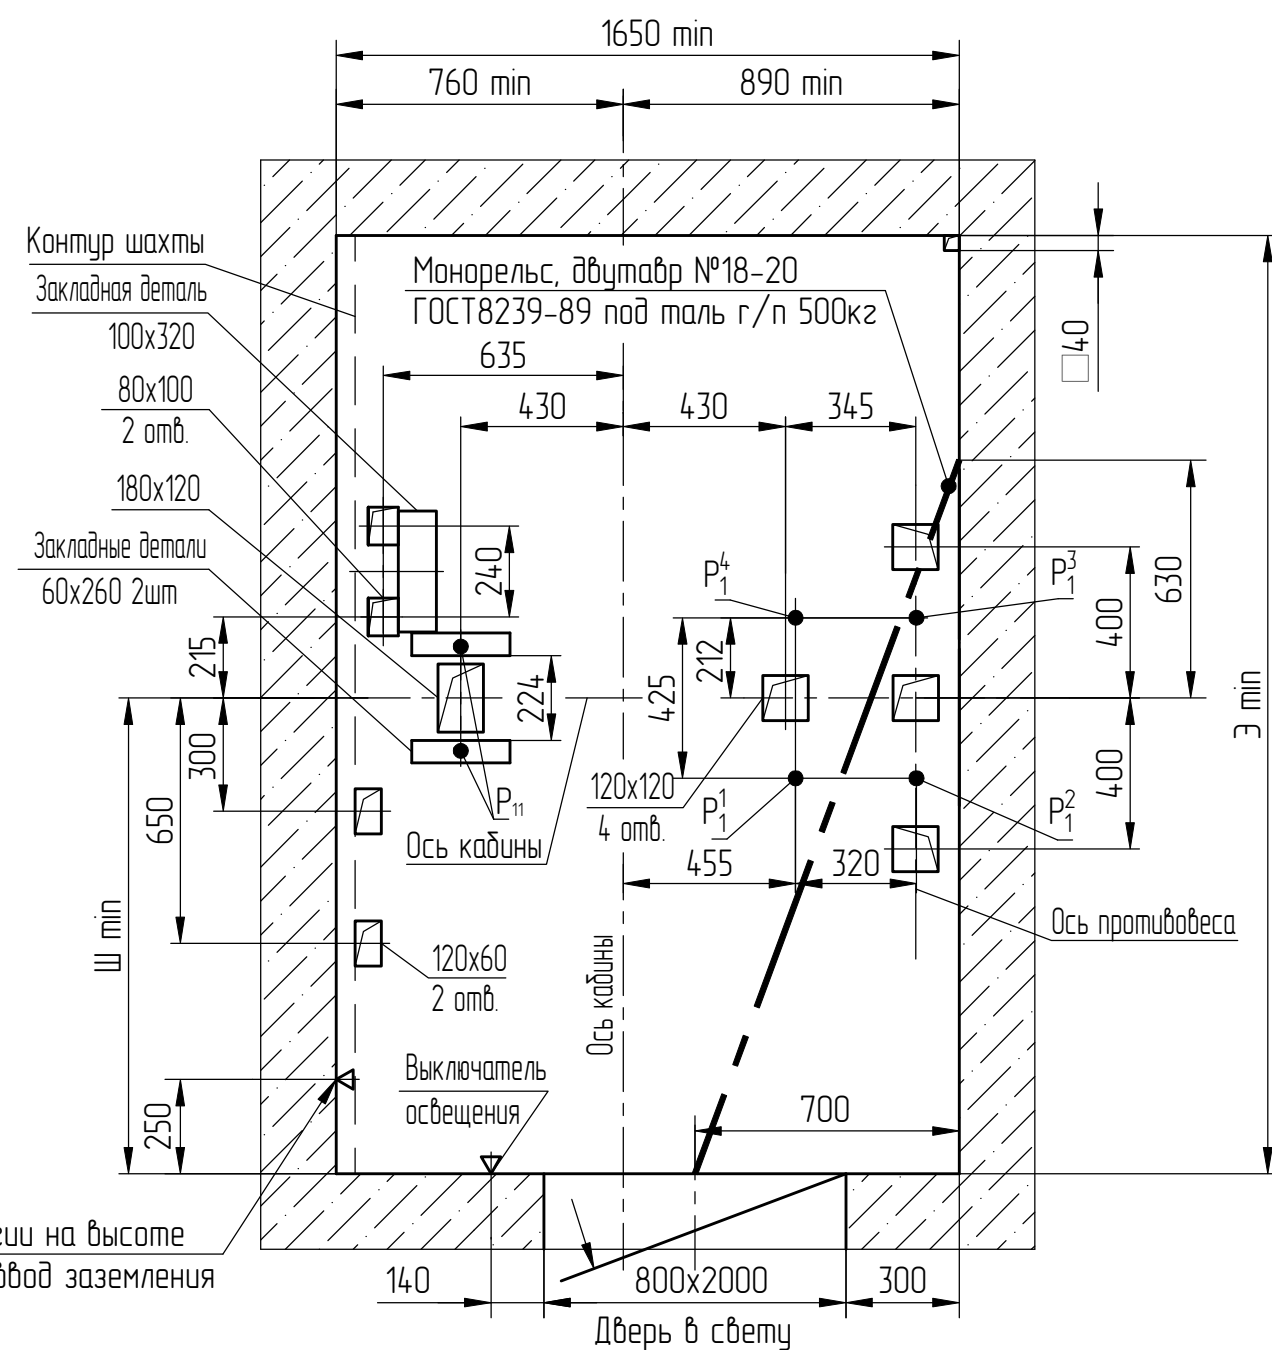

E (1:20)

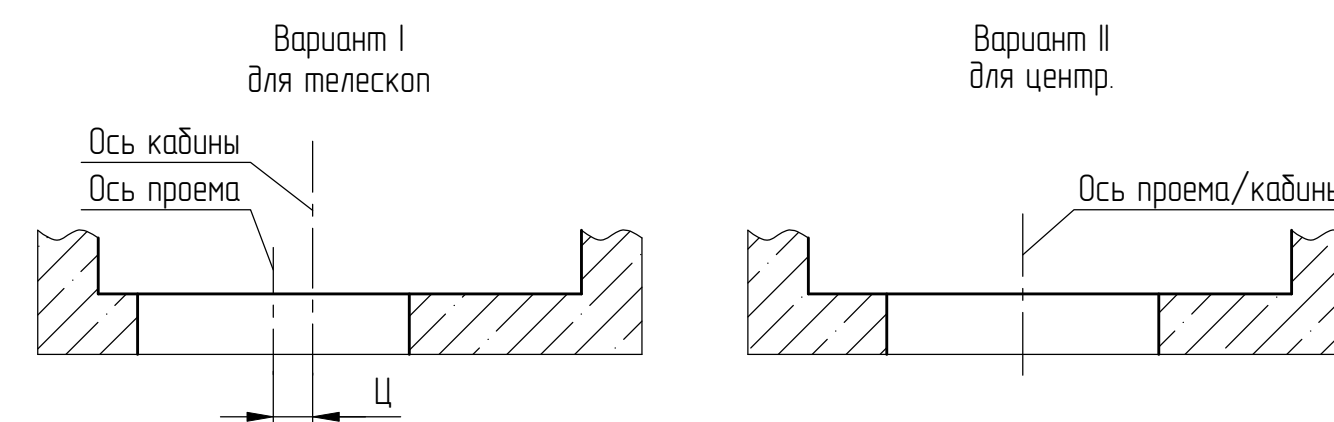

✱ (1:20)

